



PROJECT NUMBER:	D484	DIE NUMBER:	
REV:		DESCRIPTION:	
A0			DATE:

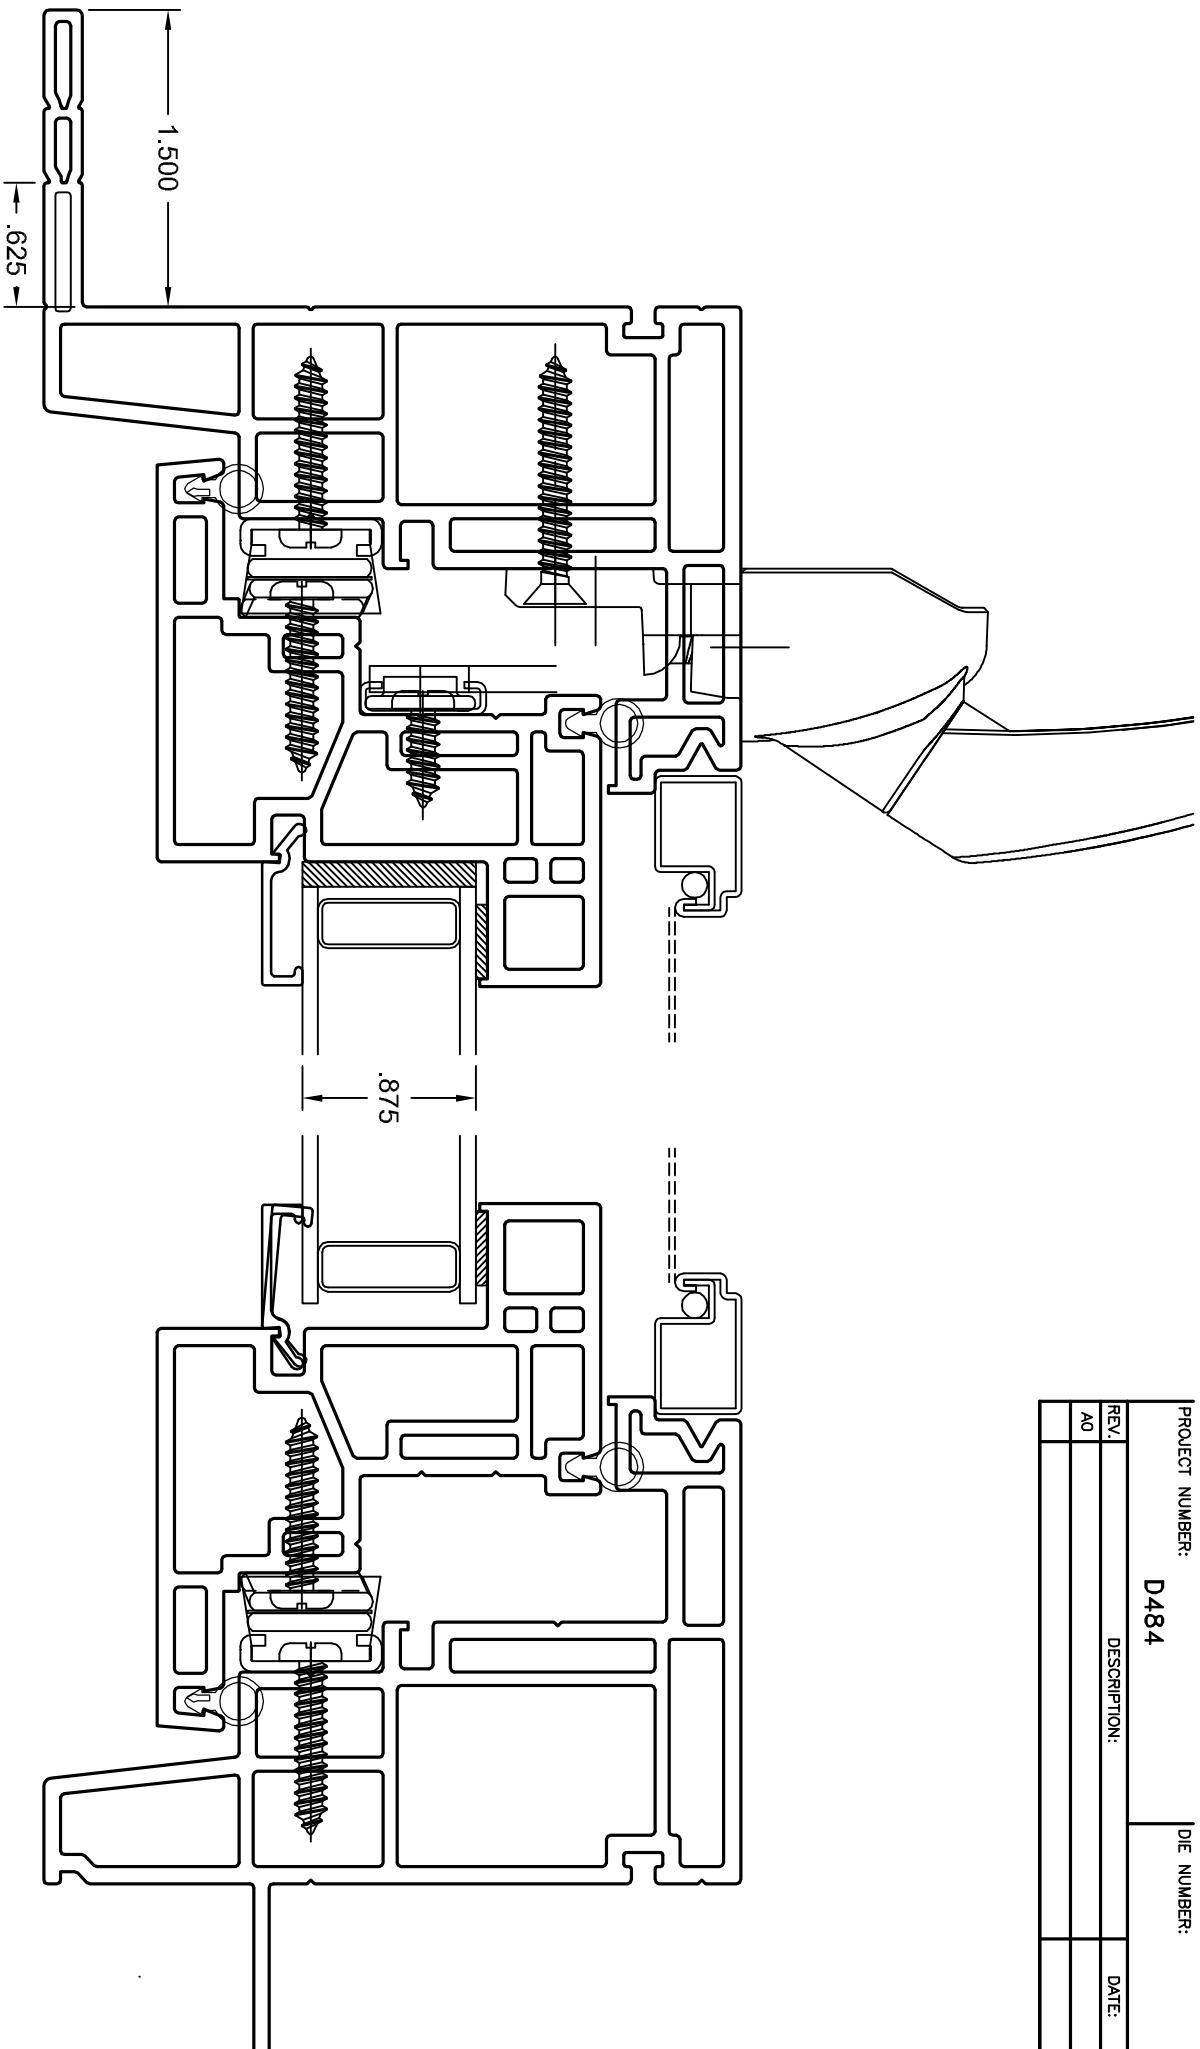

 <p>111 Royal Group Crescent Woodbridge, Ontario, Canada L4L 1X9</p>		<p>NOTICE: THIS DOCUMENT CONTAINS PROPRIETARY AND/OR CONFIDENTIAL INFORMATION AND SHALL NOT BE COPIED, DISCLOSED TO OTHERS, OR USED FOR ANY PURPOSE OTHER THAN THAT FOR WHICH IT IS GIVEN, WITHOUT THE WRITTEN PERMISSION OF ROYAL GROUP INC.</p>	
<p>CUSTOMER: MODERN ALUMINUM & VINYL PRODUCTS</p>		<p>UNLESS OTHERWISE SPECIFIED DIMENSIONS ARE IN INCHES</p>	
<p>DESCRIPTION: CASEMENT VERTICAL SECTION WITH TRUTH DYAD OPERATOR</p>		<p>SIZE: 'A'</p> <p>DATE: JAN-29-10</p>	
<p>WALL THICKNESS: N/A</p> <p>SCALE: 1 : 1</p> <p>ACAD NO.: D484-A102</p>		<p>DO NOT SCALE DRAWING</p>	
<p>DESIGN/DRAWN CHECKED: N.S.</p> <p>DRC: DRC</p>		<p>SHEET: 2 OF 2</p> <p>PART NO.:</p>	
<p>COPYRIGHT © 2009 ROYAL GROUP INC. ALL RIGHTS RESERVED</p>			